





STOJANOVICH FAMILY PARK


April 20, 2010

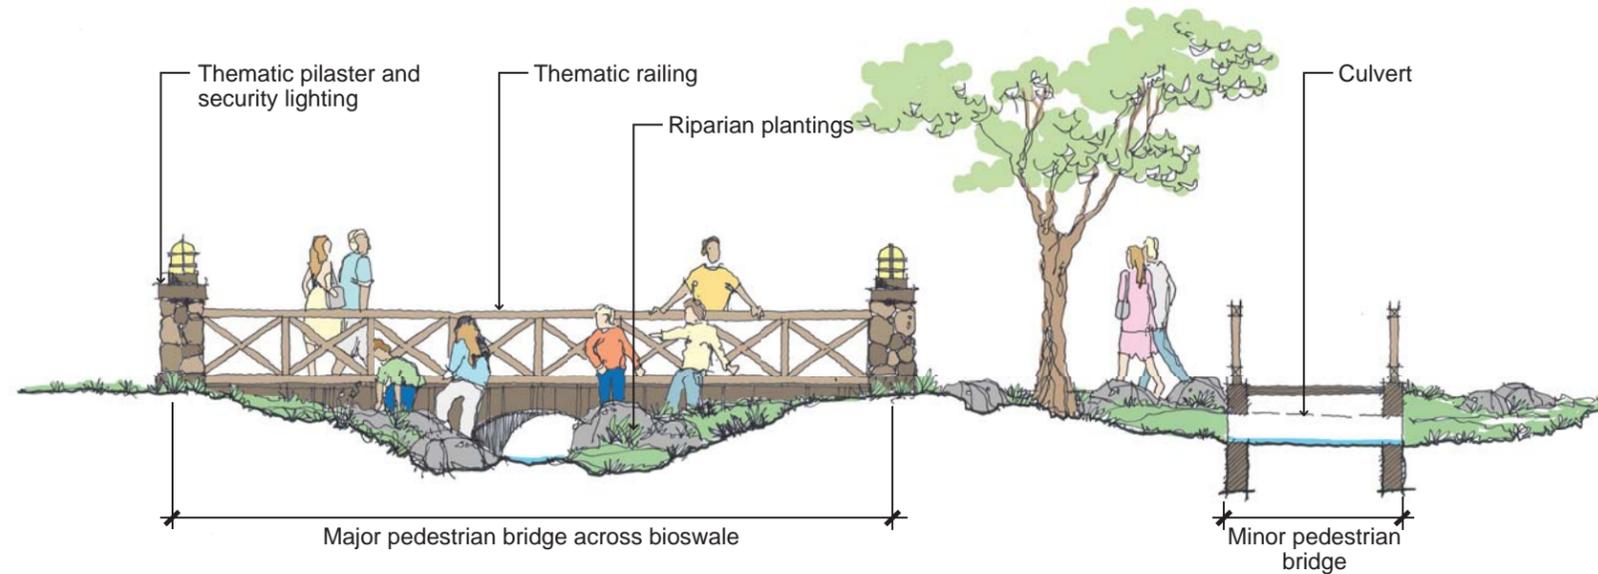

Concept at bioswale and pedestrian bridges

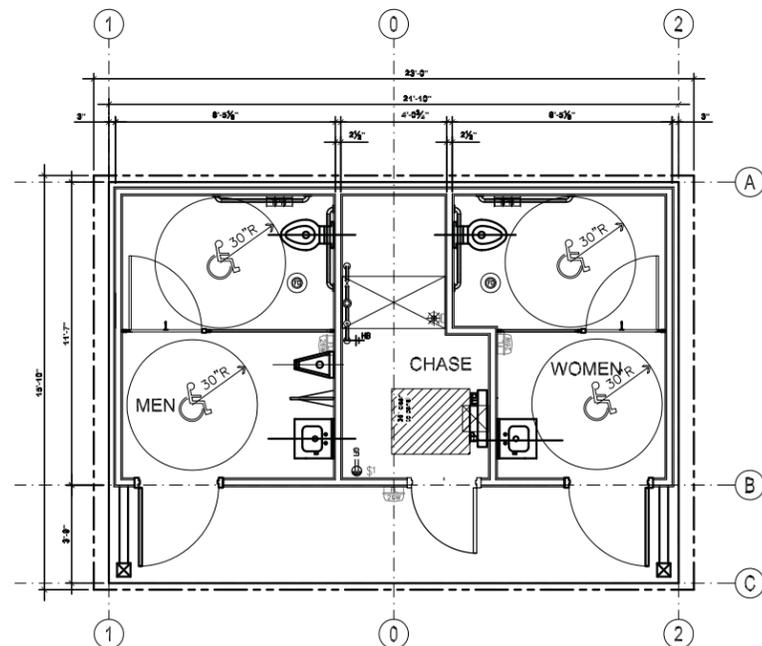

Restroom building, plan and front elevation

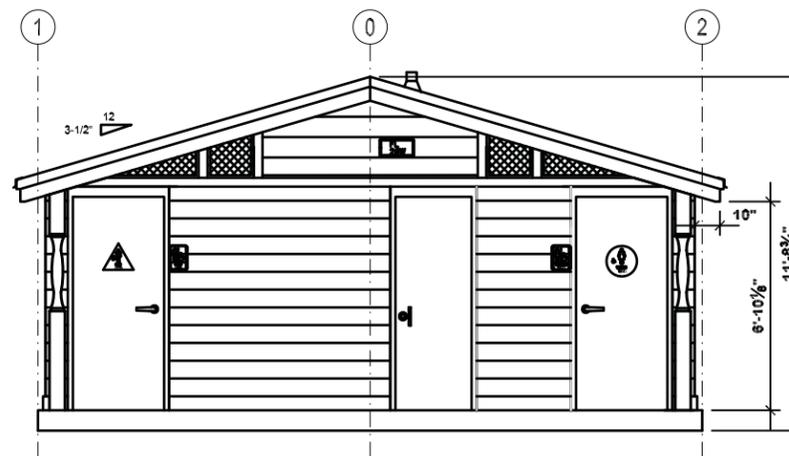

Standing seam metal roof



Wood siding



Similar rustic style

Restroom building materials